


THIS MAP WAS NOT PREPARED OR INTENDED FOR USE AS A REAL ESTATE TITLE MAP. THE RAILWAY COMPANY DOES NOT REPRESENT OR SUGGEST THAT THE PROPERTY LINES AND RIGHT-OF-WAY LINES SHOWN ON THE MAP ARE ACCURATE, OR THAT ANY OTHER INFORMATION ON THE MAP IS CORRECT. THE COMPANY DOES NOT REPRESENT THAT IT HAS CHECKED THIS MAP FOR ACCURACY.

HAMILTON COUNTY, TENN.

CHATTANOOGA, TENN.



STATION MAP
ALABAMA GREAT SOUTHERN R.R. CO.
 OPERATED BY
ALABAMA GREAT SOUTHERN R.R. CO.
 BOYCE DIVISION
 STATION 5655+36 TO STATION 5708+16
 SCALE: 1 IN. = 100 FT. DECEMBER 31, 1927
 Office of Chief Engineer
 Washington, D. C.

033-082

STATIONING REFERS TO I.C.C. INVENTORY CHAINAGE 1916

